

RICKS-BRADLEY RESIDENCE

78 COTTING STREET
MEDFORD, MA 02155

DAVID WHITNEY

ARCHITECT

49 LINDEN STREET
ARLINGTON, MA 02476
781 643 0759

RICKS-BRADLEY RESIDENCE
78 COTTING STREET
MEDFORD, MA 02155

TITLE:



Basement
Demolition Plan

SCALE: DATE:
1/8" = 1'-0" 1.6.22

DRAWN BY: FILE:
DWW PLANS

SHEET

D1.0

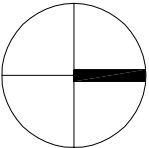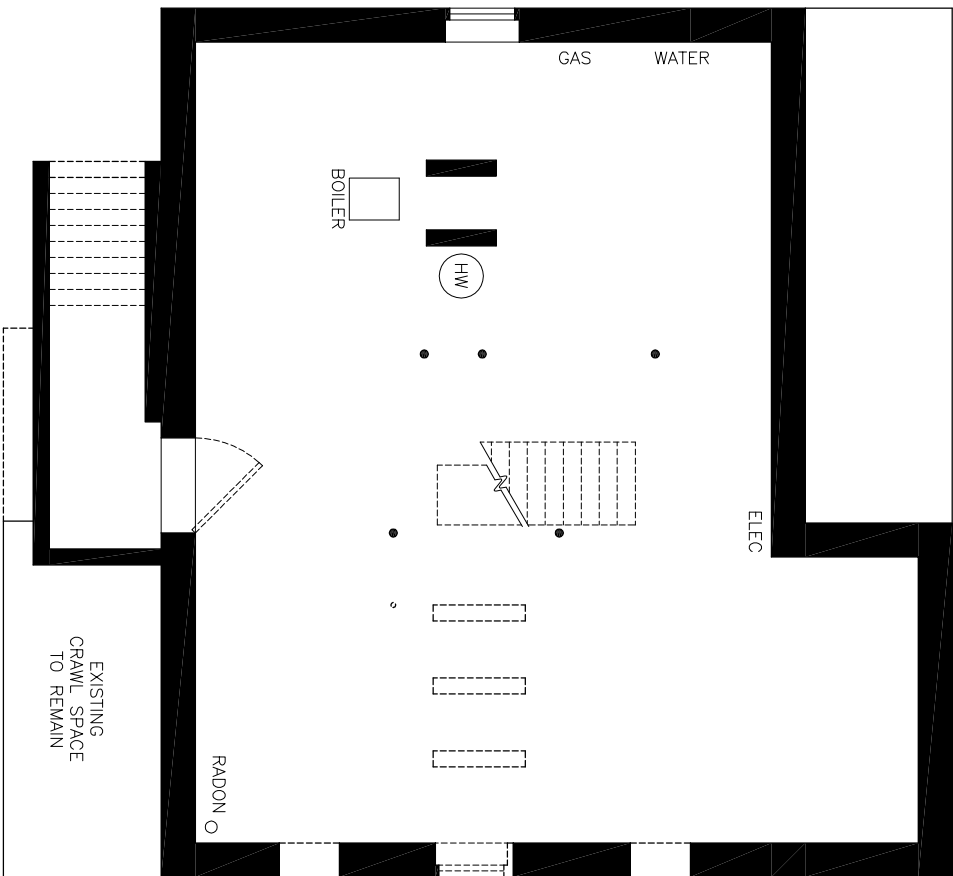

DRAWING NORTH

RICKS-BRADLEY RESIDENCE
78 COTTING STREET
MEDFORD, MA 02155

TITLE:



First Floor
Demolition Plan

SCALE: DATE:
1/8" = 1'-0" 1.6.22

DRAWN BY: FILE:
DWW PLANS

SHEET

D1.1

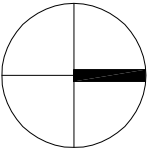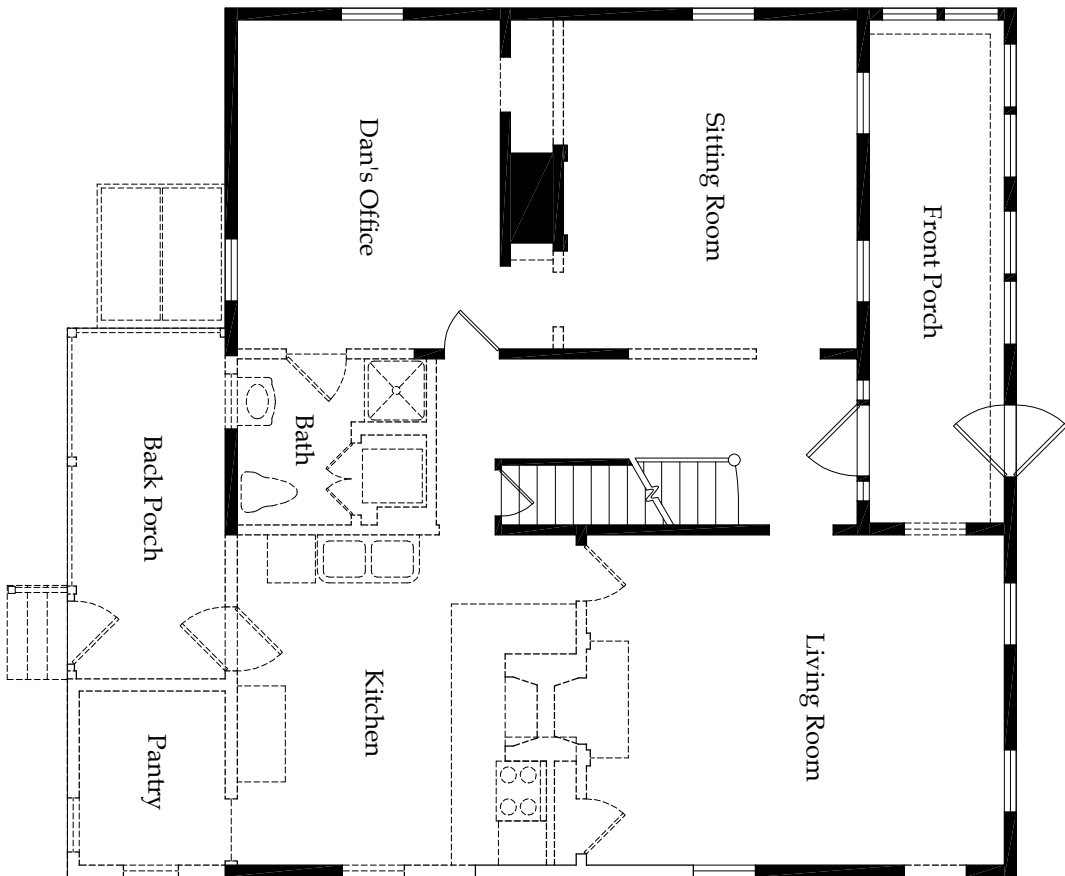

DRAWING NORTH

RICKS-BRADLEY RESIDENCE
78 COTTING STREET
MEDFORD, MA 02155

TITLE:



Second Floor
Demolition Plan

SCALE: DATE:
1/8" = 1'-0" 1.6.22

DRAWN BY: FILE:
DWW PLANS

SHEET

D1.2

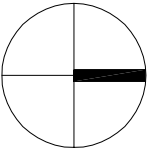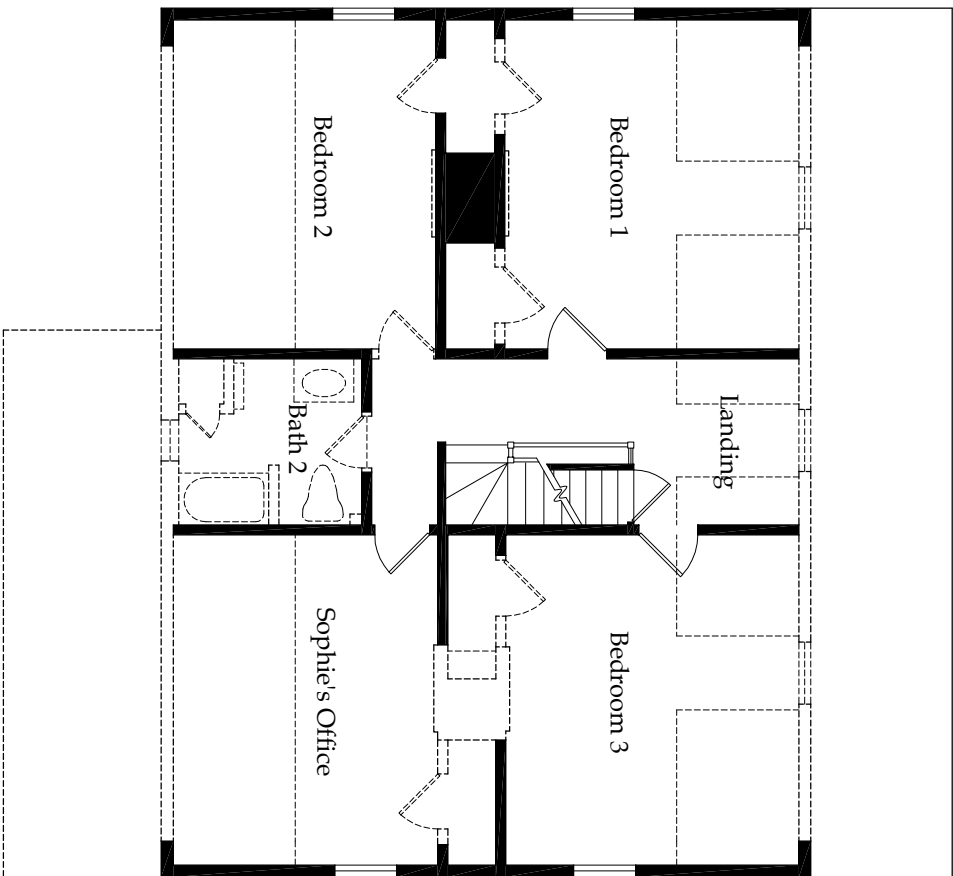

DRAWING NORTH

RICKS-BRADLEY RESIDENCE
78 COTTING STREET
MEDFORD, MA 02155

TITLE:



Basement Plan

SCALE: 1/8" = 1'-0" DATE: 12.17.21

DRAWN BY: DW FILE: PLANS

SHEET

A1.0

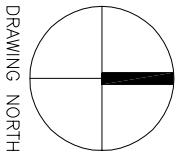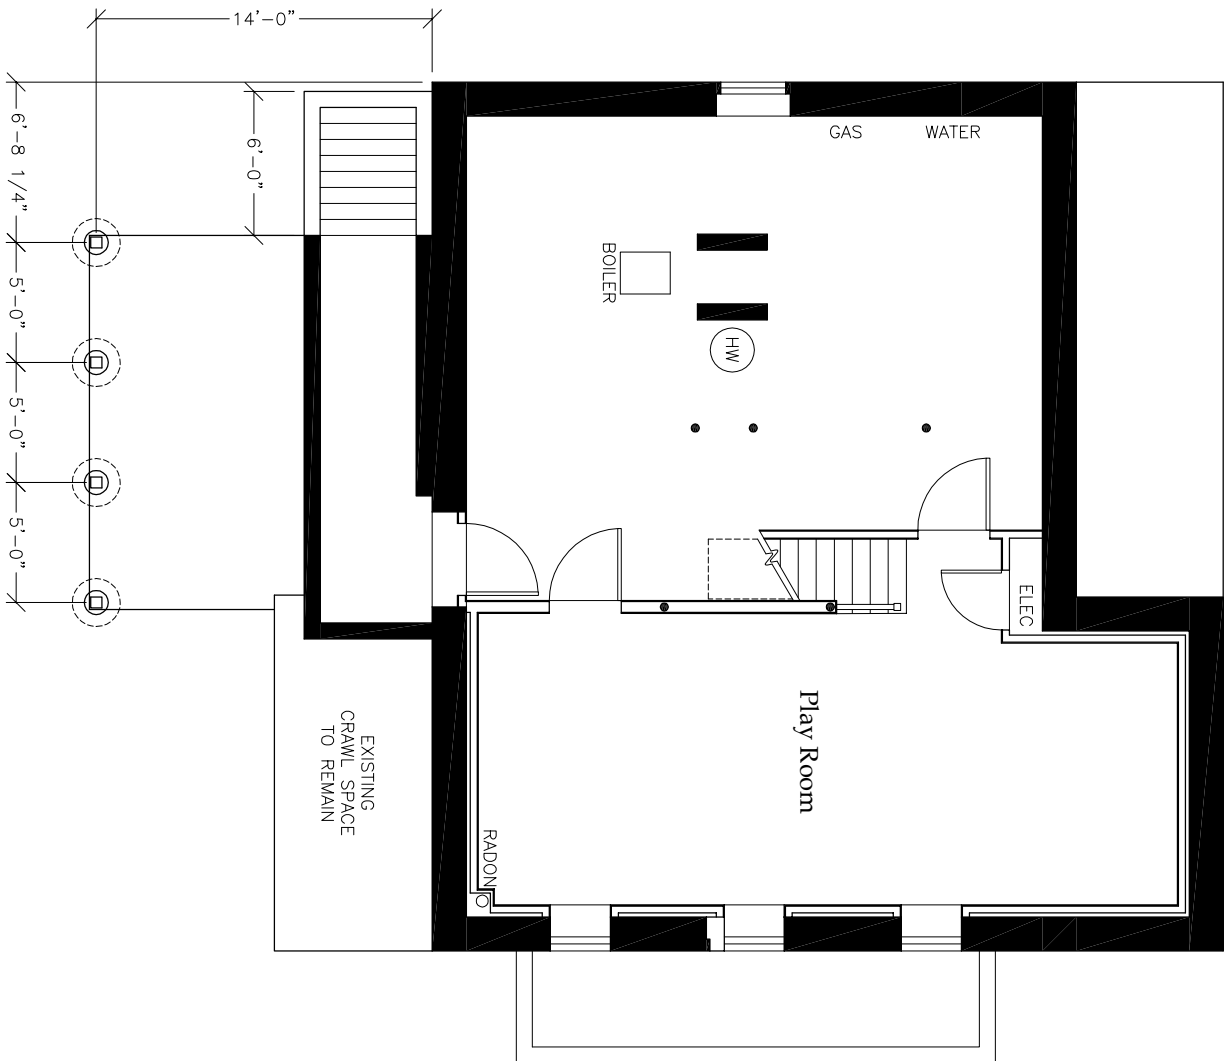

RICKS-BRADLEY RESIDENCE
78 COTTING STREET
MEDFORD, MA 02155

TITLE:



First Floor Plan

SCALE: 1/8" = 1'-0" DATE: 12.17.21

DRAWN BY: DW FILE: PLANS

SHEET

A1.1

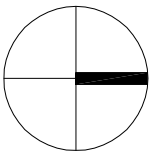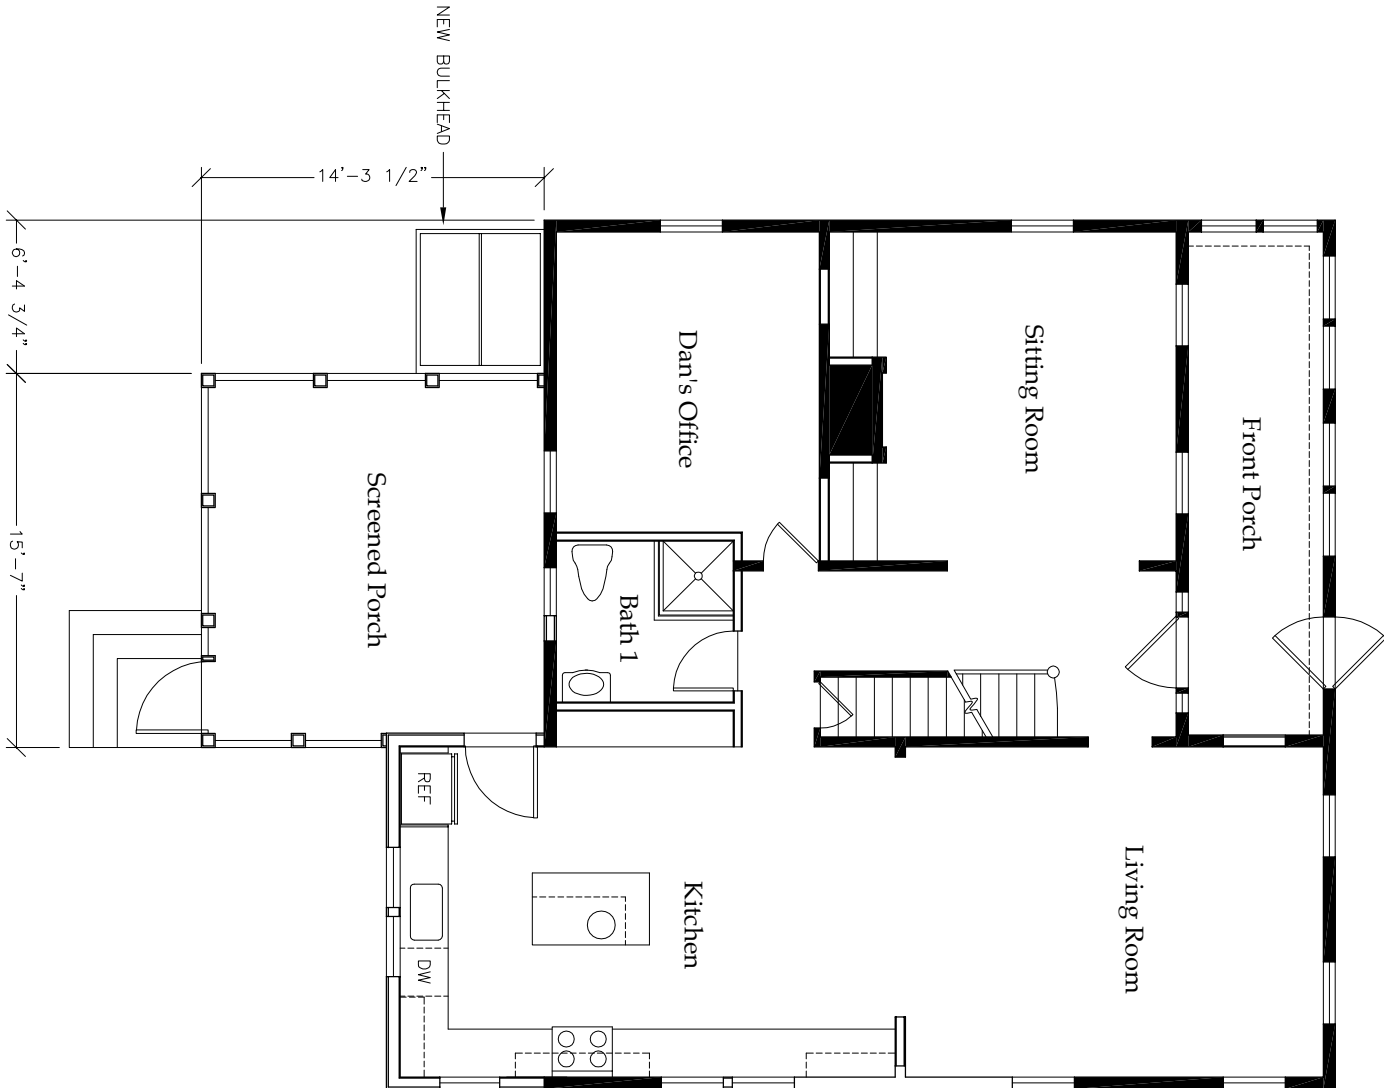

RICKS-BRADLEY RESIDENCE
78 COTTING STREET
MEDFORD, MA 02155

TITLE:



Second Floor Plan

SCALE: 1/8" = 1'-0" DATE: 1.6.22

DRAWN BY: DWW FILE: PLANS

SHEET

A1.2

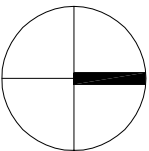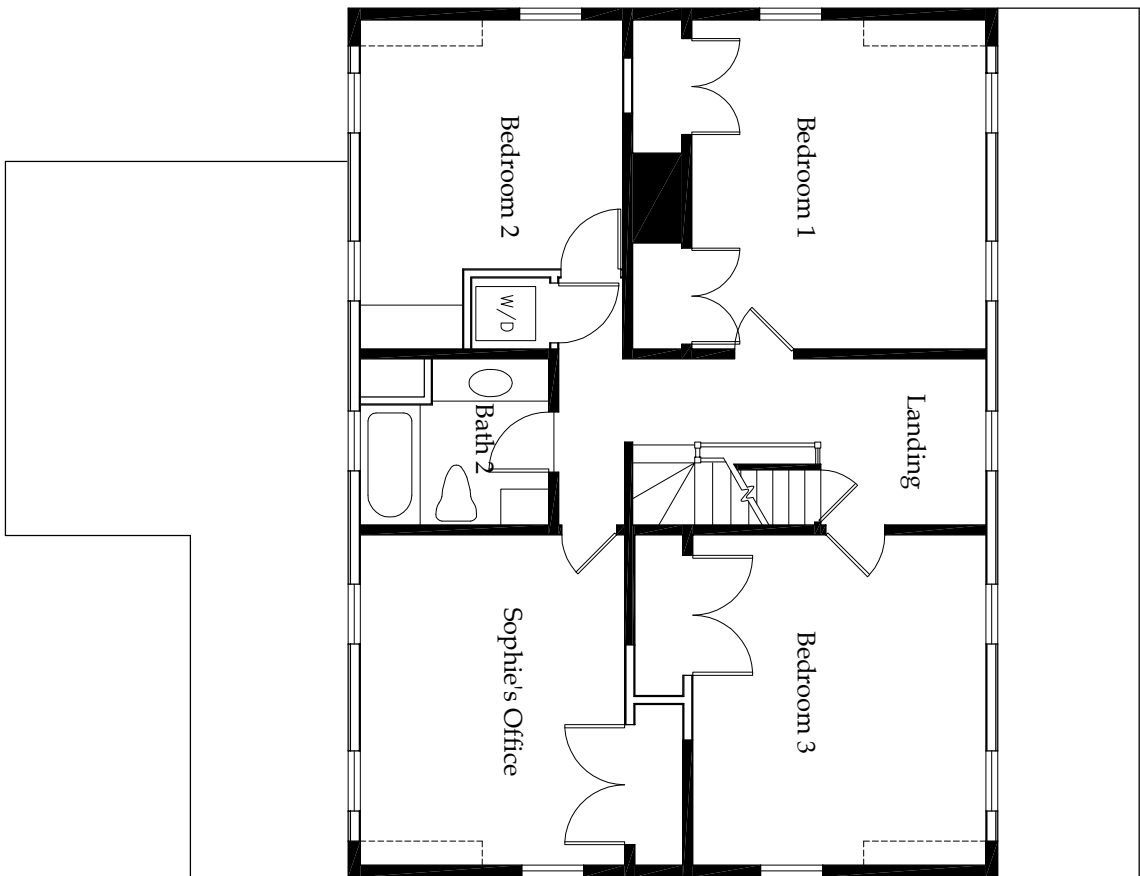

DRAWING NORTH

RICKS-BRADLEY RESIDENCE
78 COTTING STREET
MEDFORD, MA 02155

TITLE:

North Elevation

SCALE: DATE:
1/8" = 1'-0" 1.6.22
DRAWN BY: FILE:
DWW PLANS

SHEET

A2.1



RICKS-BRADLEY RESIDENCE
78 COTTING STREET
MEDFORD, MA 02155

TITLE:


West Elevation

SCALE: DATE:
1/8" = 1'-0" 1.6.22

DRAWN BY: FILE:
DWW PLANS

SHEET

A2.2

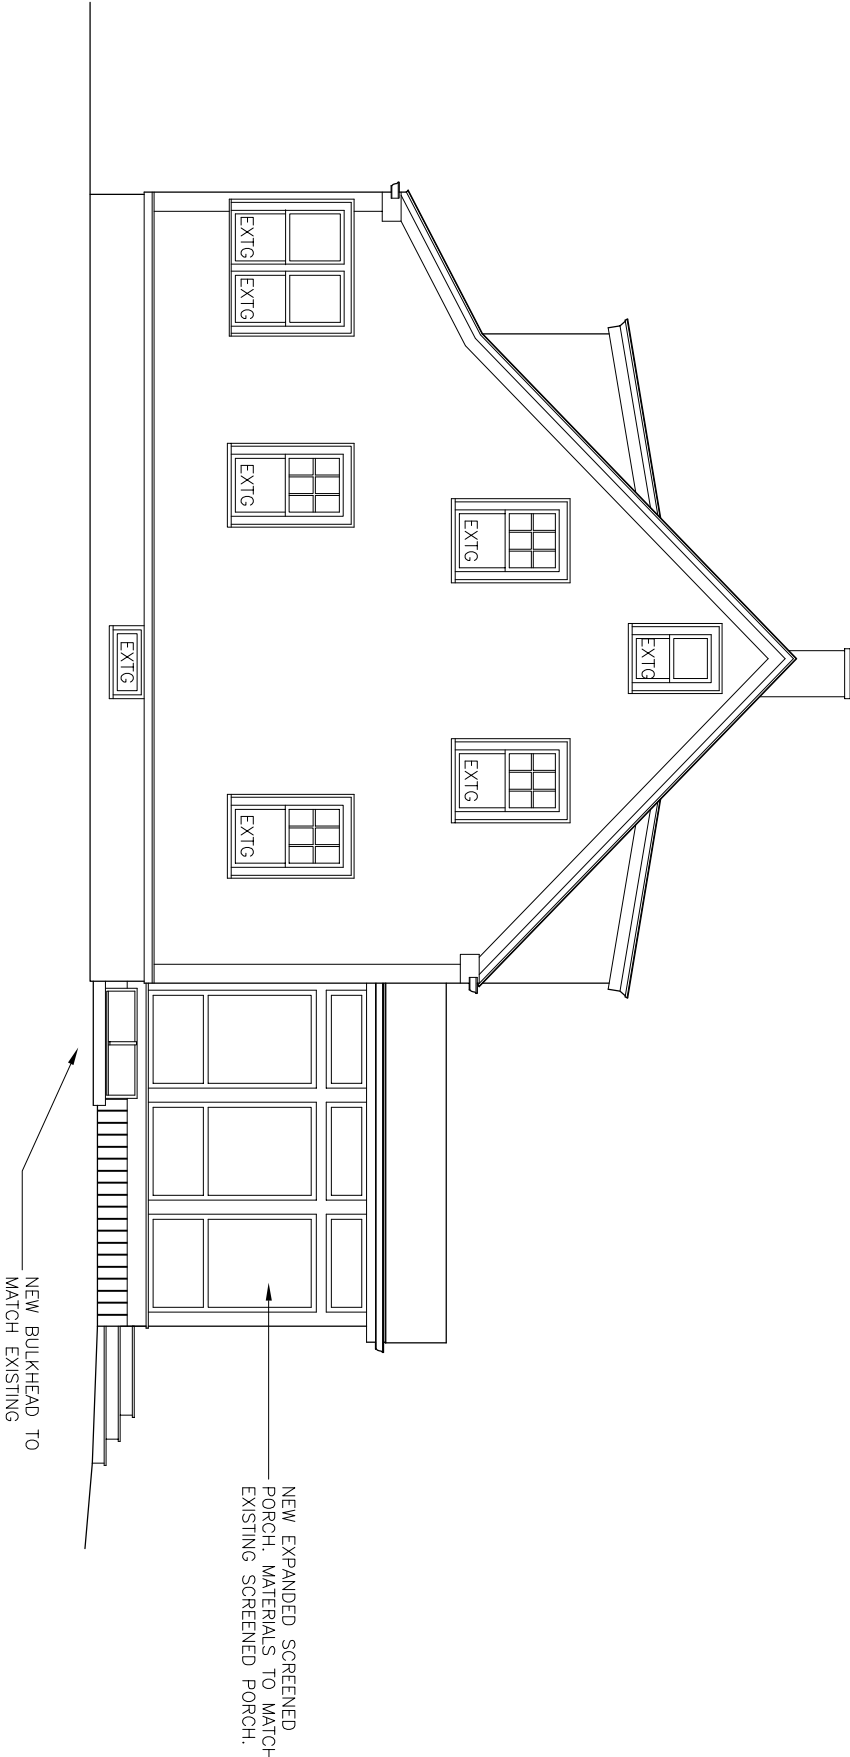

RICKS-BRADLEY RESIDENCE
78 COTTING STREET
MEDFORD, MA 02155

TITLE:

South Elevation

SCALE: DATE:
1/8" = 1'-0" 1.6.22

DRAWN BY: FILE:
DWW PLANS

SHEET

A2.3



RICKS-BRADLEY RESIDENCE
78 COTTING STREET
MEDFORD, MA 02155

TITLE:

East Elevation

SCALE: DATE:
1/8" = 1'-0" 1.6.22

DRAWN BY: FILE:
DWW PLANS

SHEET

A2.4

