



BALANCE ARCHITECTS
617.991.0269 | www.balance-architects.com
197 8th Street, Suite 2000, Boston, MA 02129

PROJECT NAME:
23 SOUTH STREET

CLIENT:
BROADWAY CAPITAL
PROJECT ADDRESS:
23 SOUTH STREET, MEDFORD, MA

COPYRIGHT BALANCE ARCHITECTS © 2020
THIS DOCUMENT IS THE SOLE PROPERTY OF
BALANCE ARCHITECTS. USE OF THIS DOCUMENT
BY THE OWNER FOR THE COMPLETION OF THIS
OR OTHER PROJECTS WITHOUT EXPRESS
WRITTEN CONSENT IS STRICTLY FORBIDDEN.

No.	Description	Date

STAMP:

**EXTERIOR WALL
TYPES**


Project number	20.037
Date	11/3/2020
Drawn by	PCS
Checked by	PCS
Scale	1/16" = 1'-0"

AREA PLANS

A-1.1

Building Area Legend


Gross Building Area

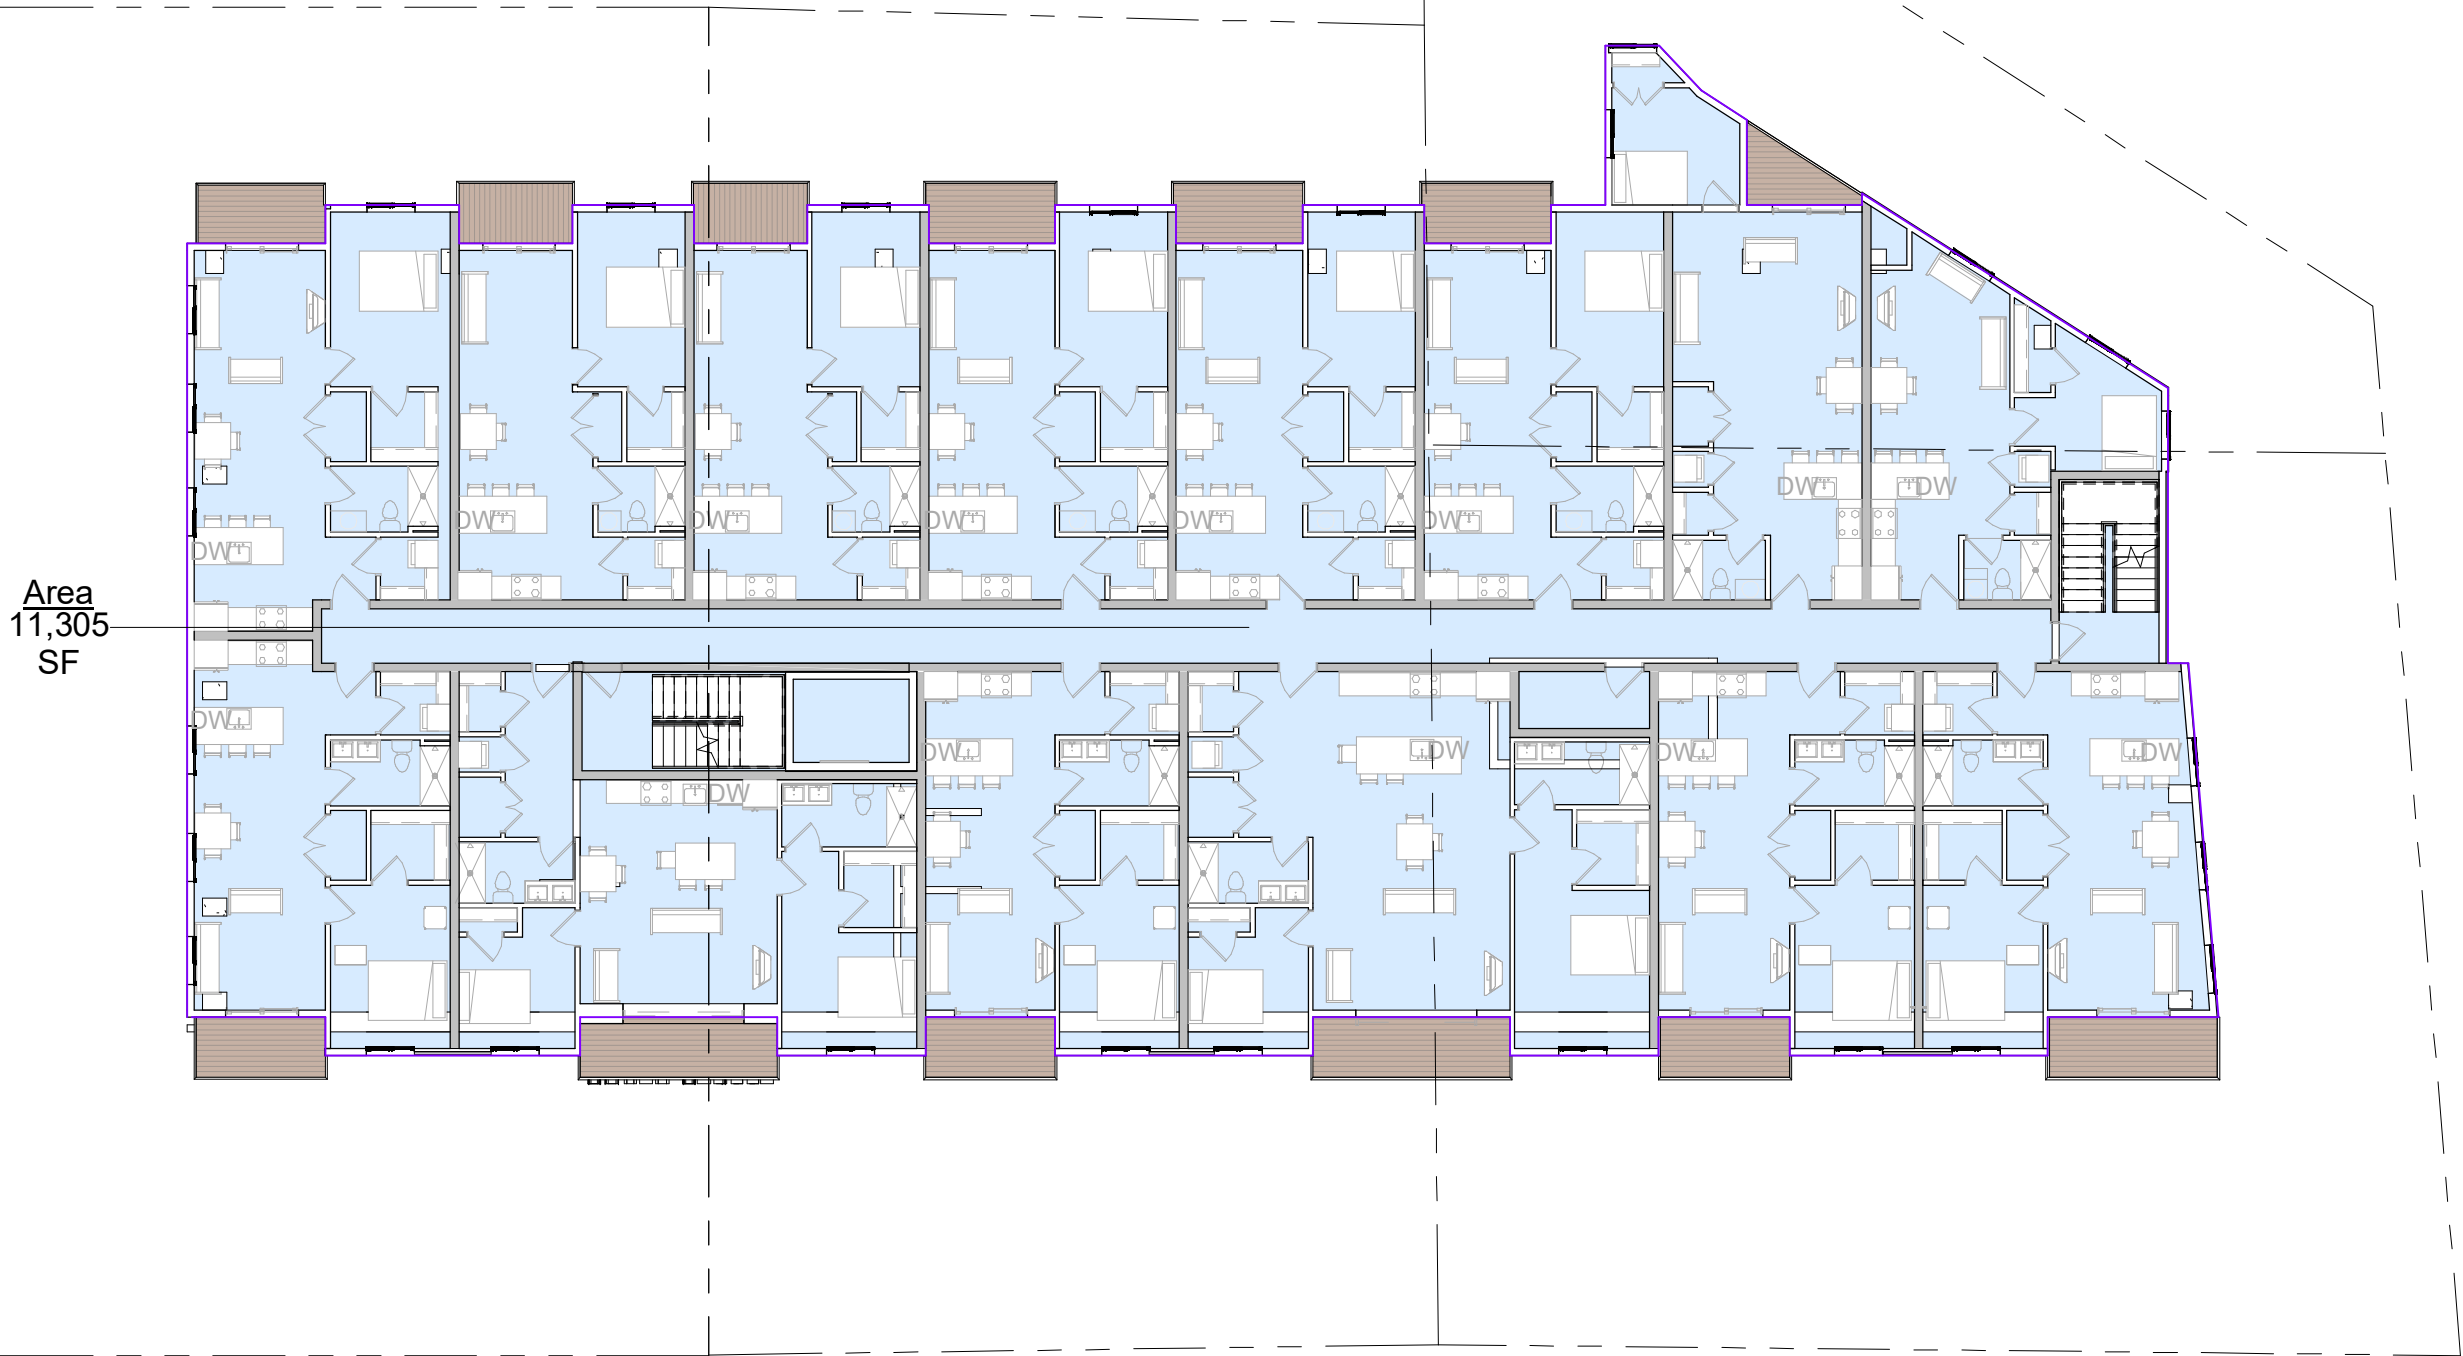

1 02 SECOND FLOOR
1/16" = 1'-0"

Building Area Legend

Gross Building Area

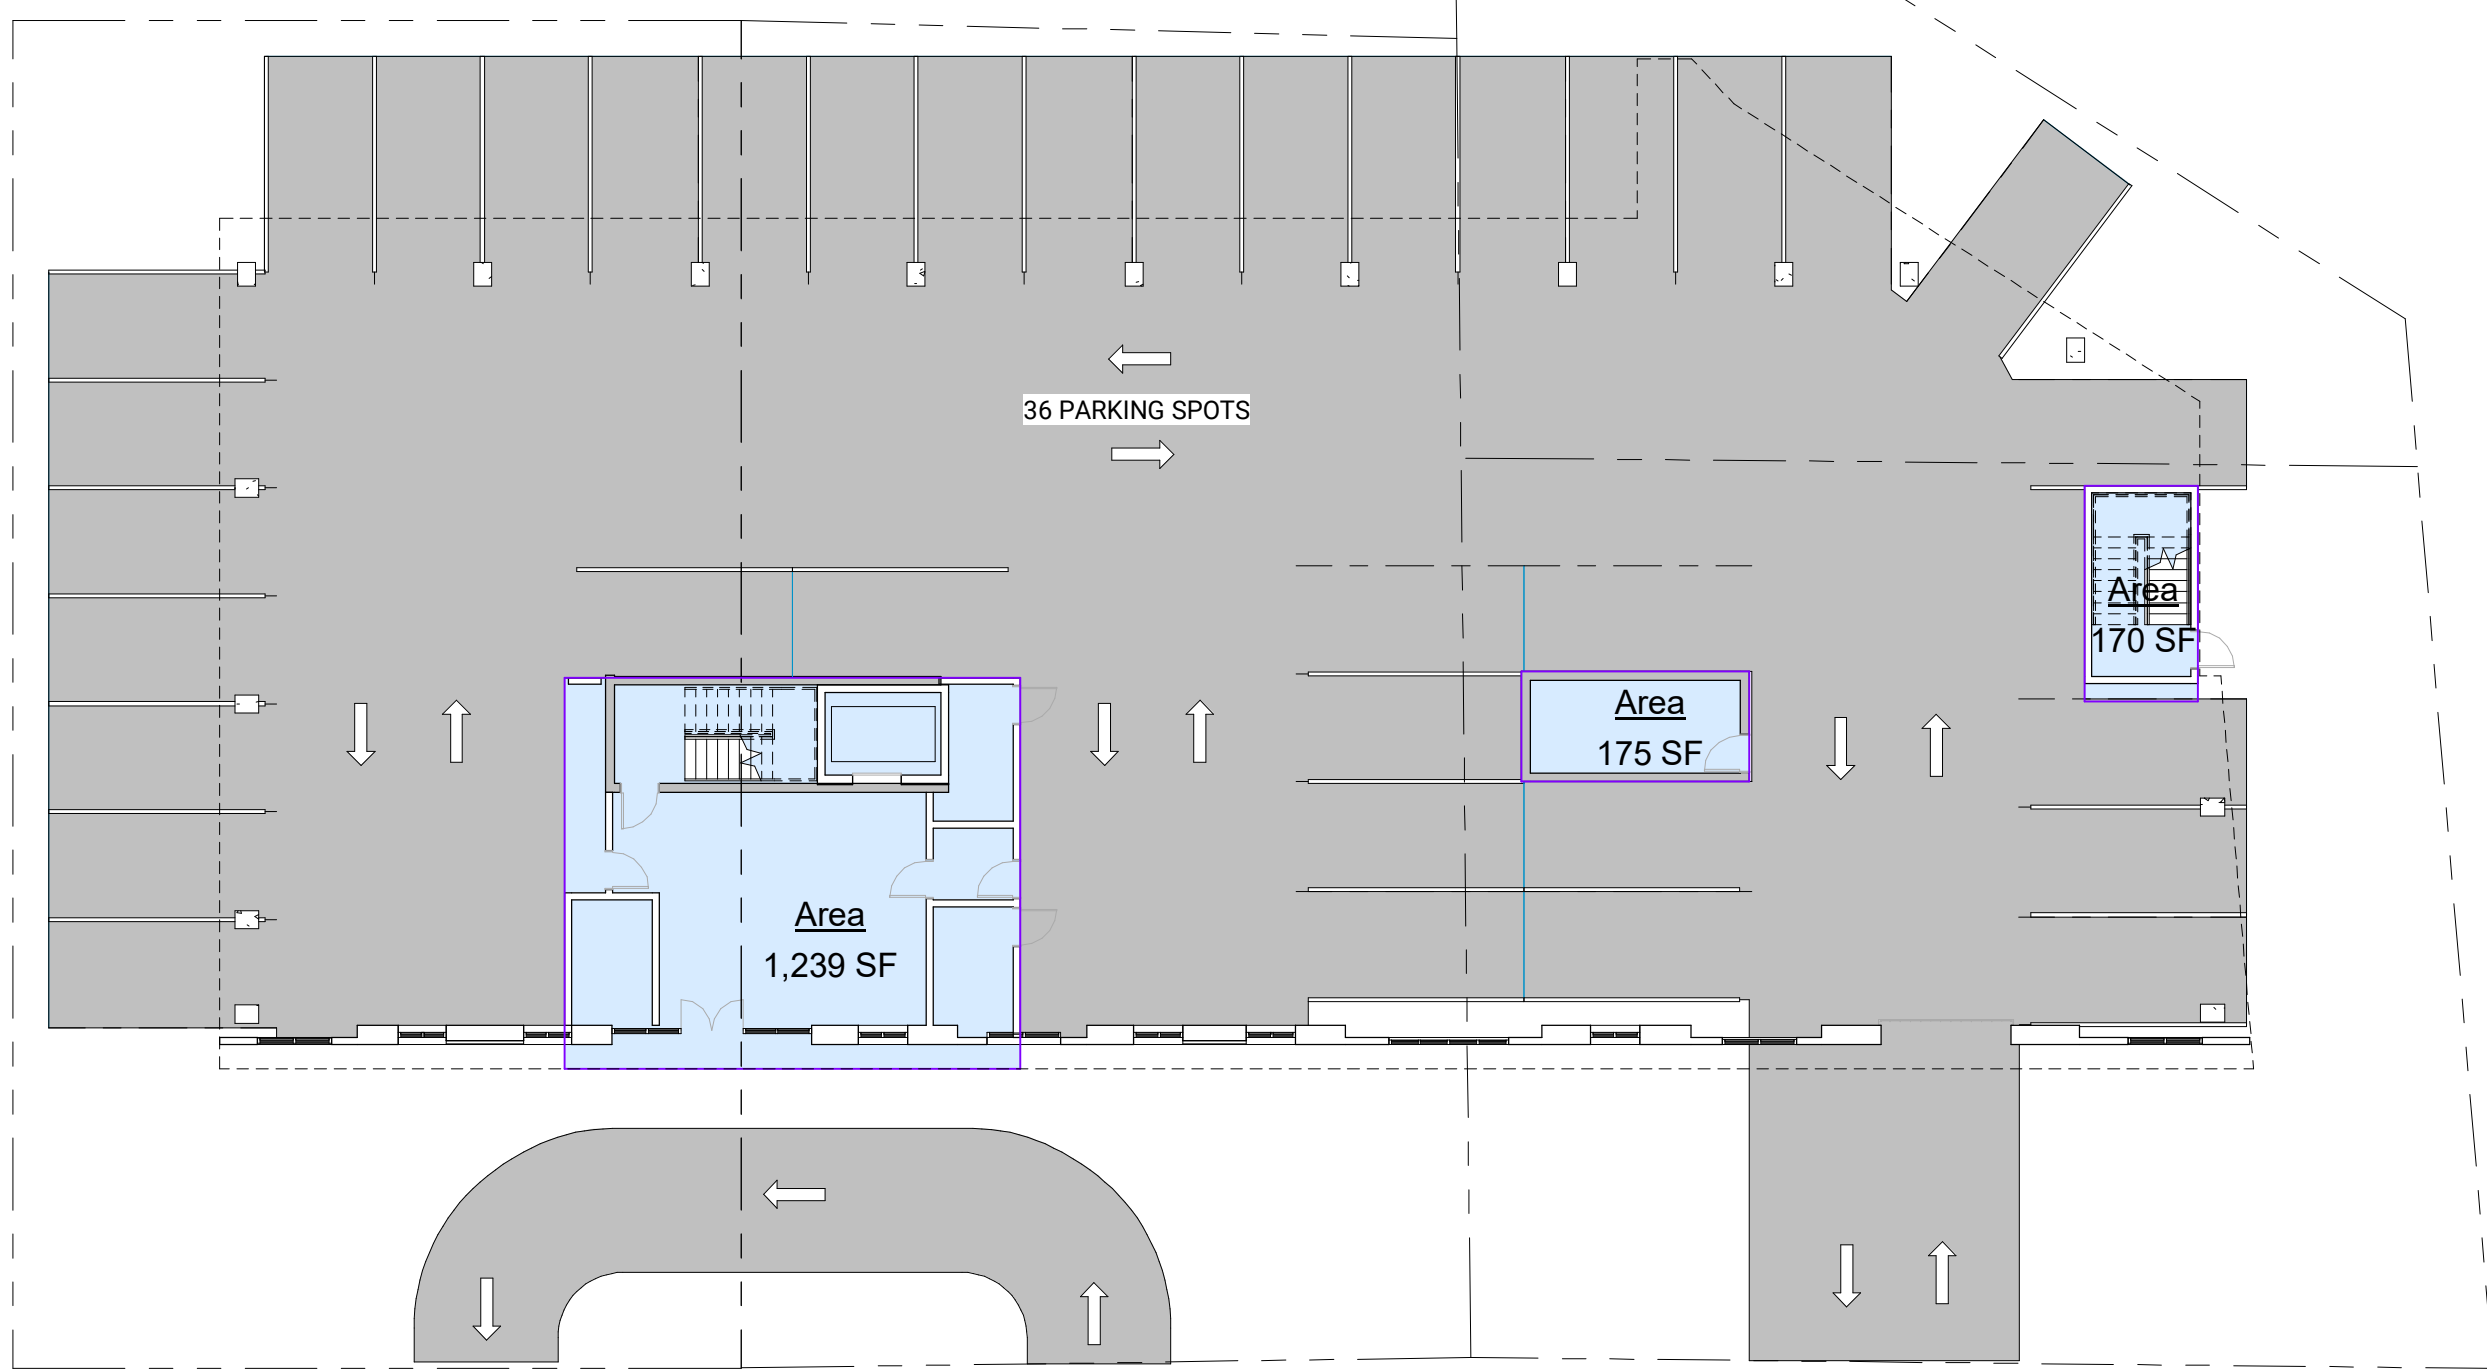

3 01 FIRST FLOOR
1/16" = 1'-0"

GROSS AREA	
Level	Area
01 FIRST FLOOR	1,584 SF
02 SECOND FLOOR	11,305 SF
03 THIRD FLOOR	11,305 SF
	24,194 SF

Building Area Legend

Gross Building Area



2 03 THIRD FLOOR
1/16" = 1'-0"

Rentable Area Legend


- 1 BED
- 2 BED
- COMMON



1 02 SECOND FLOOR
1/16" = 1'-0"

Rentable Area Legend

- 1 BED
- 2 BED
- COMMON

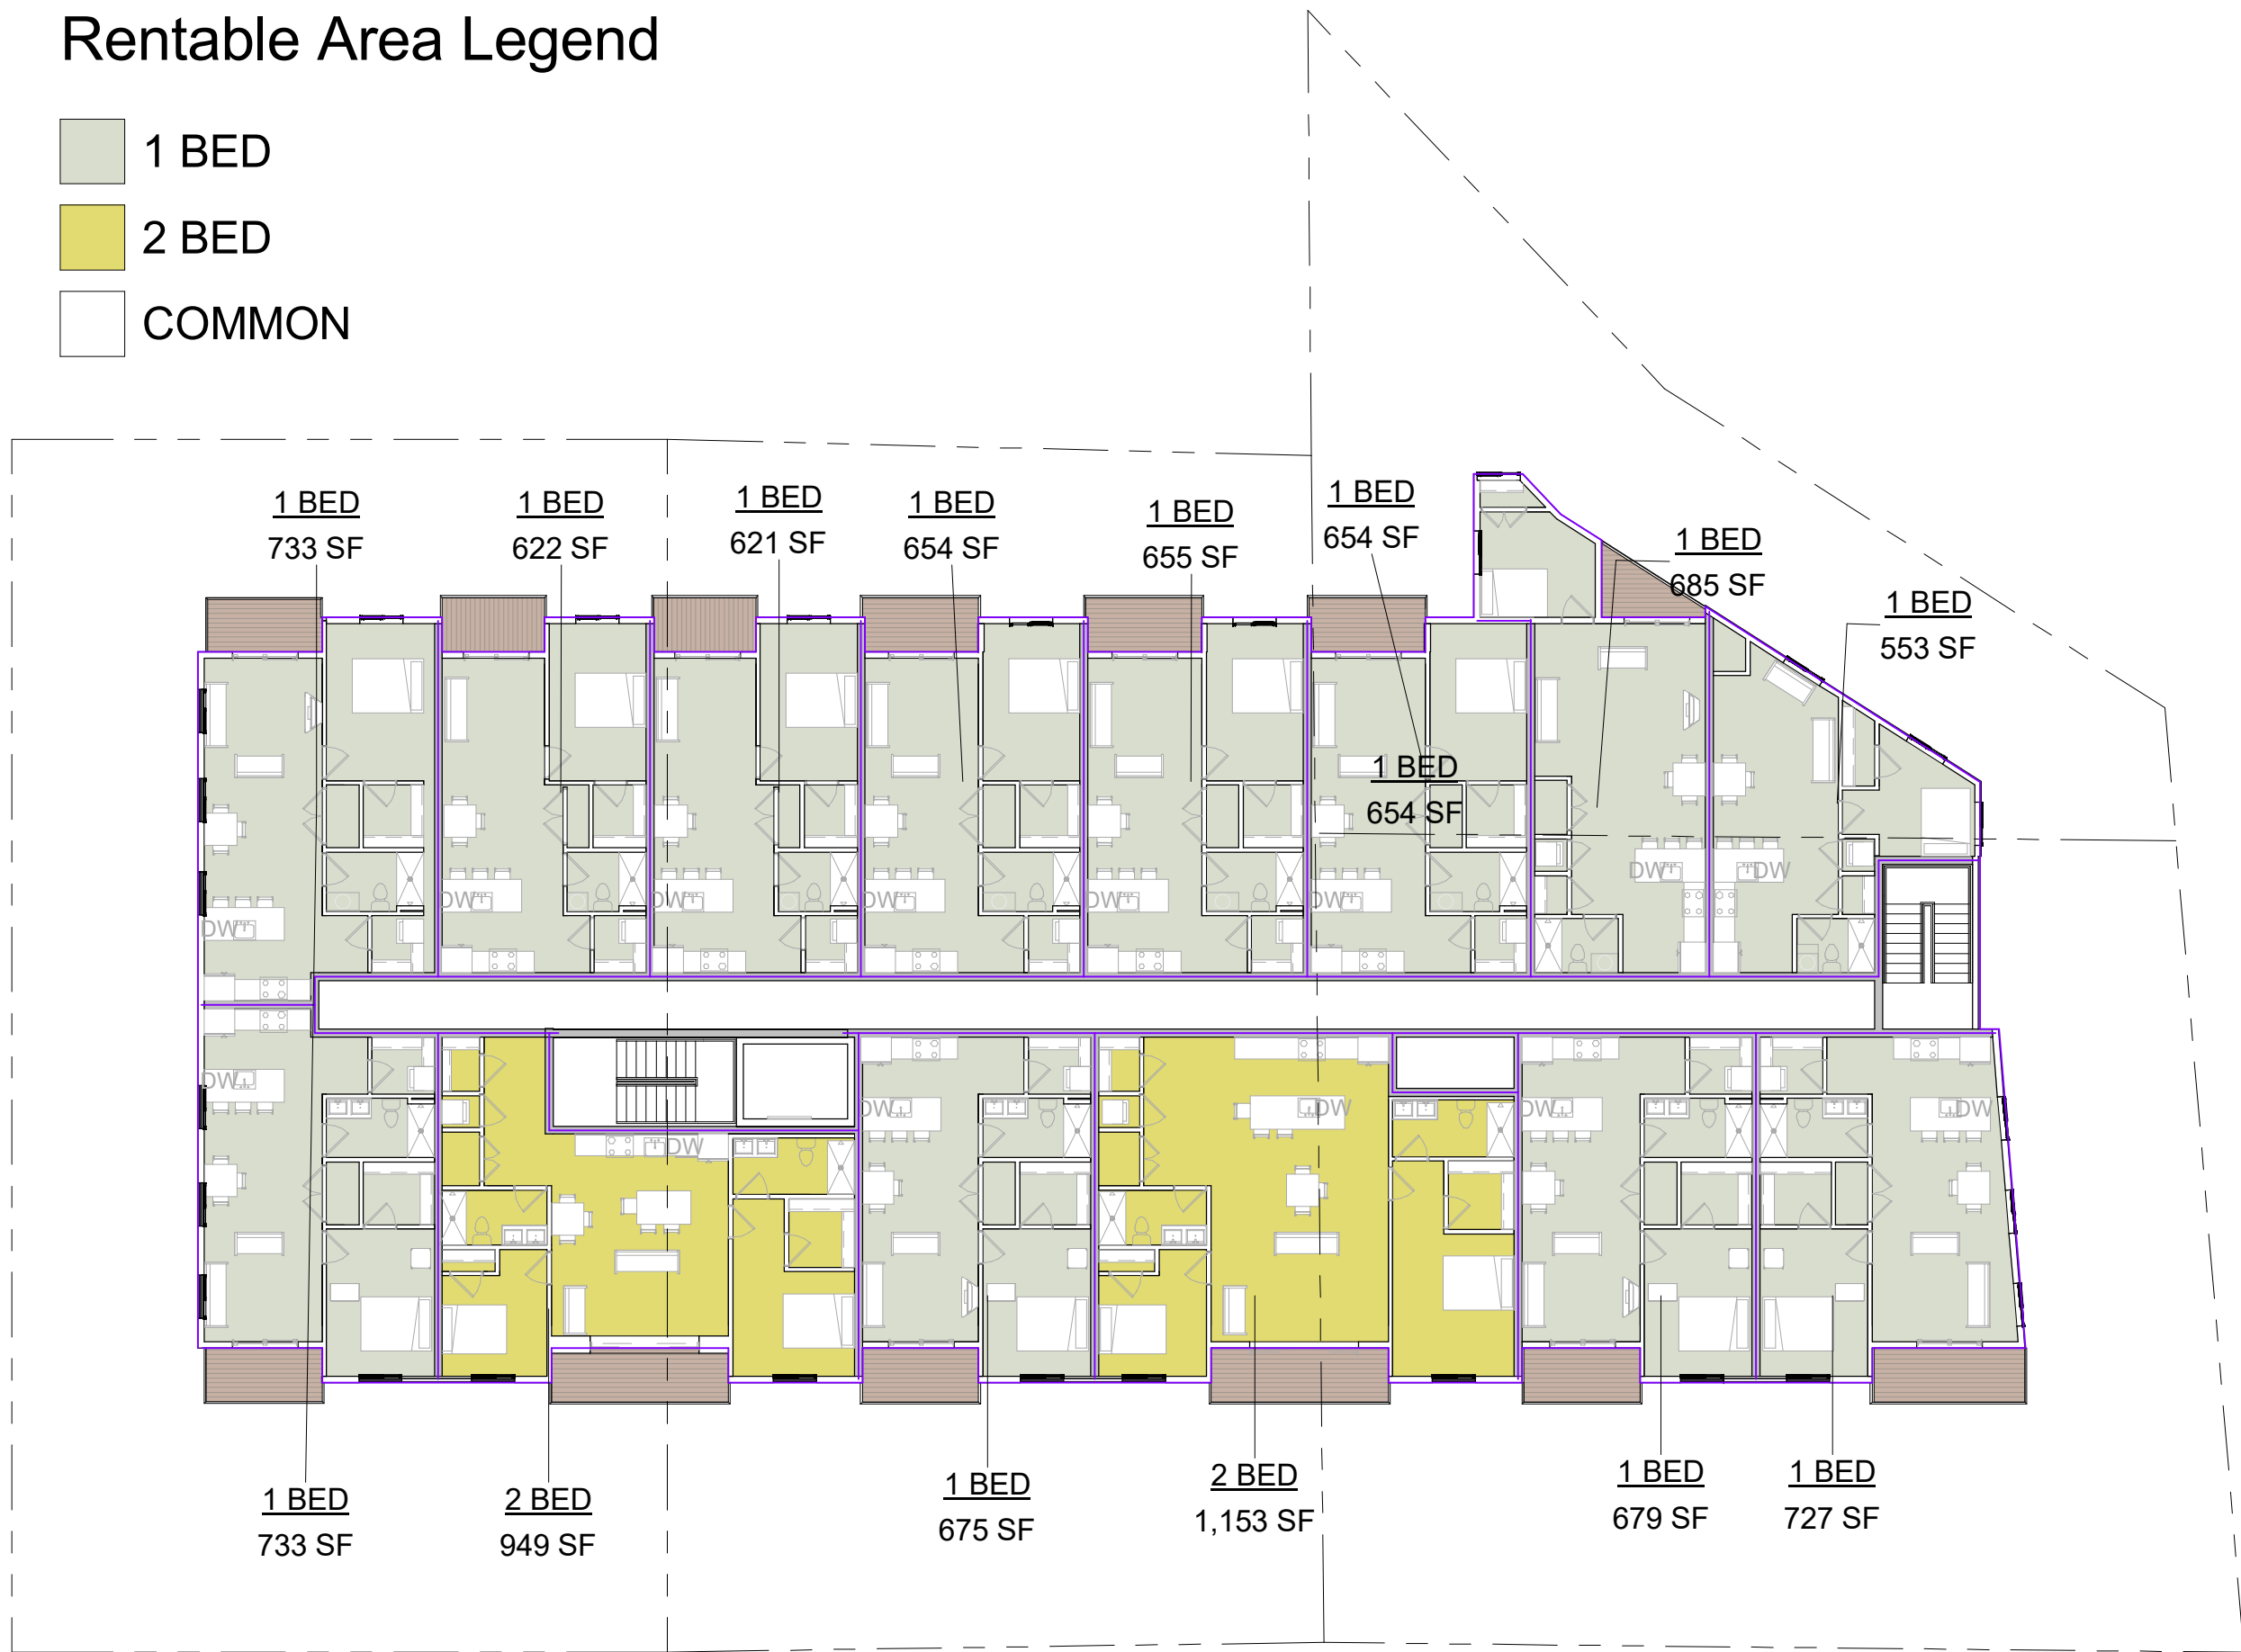

2 03 THIRD FLOOR
1/16" = 1'-0"

Area Schedule (Rentable)		
Name	Level	Area
1 BED	02 SECOND FLOOR	733 SF
1 BED	02 SECOND FLOOR	622 SF
1 BED	02 SECOND FLOOR	621 SF
1 BED	02 SECOND FLOOR	654 SF
1 BED	02 SECOND FLOOR	655 SF
1 BED	02 SECOND FLOOR	654 SF
1 BED	02 SECOND FLOOR	553 SF
1 BED	02 SECOND FLOOR	685 SF
1 BED	02 SECOND FLOOR	713 SF
1 BED	02 SECOND FLOOR	675 SF
1 BED	02 SECOND FLOOR	679 SF
1 BED	02 SECOND FLOOR	727 SF
1 BED	03 THIRD FLOOR	733 SF
1 BED	03 THIRD FLOOR	622 SF
1 BED	03 THIRD FLOOR	621 SF
1 BED	03 THIRD FLOOR	654 SF
1 BED	03 THIRD FLOOR	655 SF
1 BED	03 THIRD FLOOR	685 SF
1 BED	03 THIRD FLOOR	553 SF
1 BED	03 THIRD FLOOR	713 SF
1 BED	03 THIRD FLOOR	675 SF
1 BED	03 THIRD FLOOR	679 SF
1 BED	03 THIRD FLOOR	727 SF
1 BED	03 THIRD FLOOR	654 SF
24		
2 BED	02 SECOND FLOOR	949 SF
2 BED	02 SECOND FLOOR	1,153 SF
2 BED	03 THIRD FLOOR	949 SF
2 BED	03 THIRD FLOOR	1,153 SF
4		
COMMON	02 SECOND FLOOR	1,168 SF
COMMON	03 THIRD FLOOR	1,168 SF
2		



BALANCE ARCHITECTS
617.991.0269 | www.balance-architects.com
197 8th Street, Suite 2000, Boston, MA 02129

PROJECT NAME:
23 SOUTH STREET

CLIENT:
BROADWAY CAPITAL
PROJECT ADDRESS:
23 SOUTH STREET, MEDFORD, MA

COPYRIGHT BALANCE ARCHITECTS © 2020
THIS DOCUMENT IS THE SOLE PROPERTY OF
BALANCE ARCHITECTS. USE OF THIS DOCUMENT
BY THE OWNER FOR THE COMPLETION OF THIS
OR OTHER PROJECTS WITHOUT EXPRESS
WRITTEN CONSENT IS STRICTLY FORBIDDEN.

No.	Description	Date

STAMP:

EXTERIOR WALL
TYPES

Project number	20.037
Date	11/3/2020
Drawn by	PS
Checked by	PS
Scale	1/16" = 1'-0"

UNIT PLANS

A-1.2



BALANCE ARCHITECTS
617.991.0269 | www.balance-architects.com
197 8th Street, Suite 2000, Boston, MA 02129

PROJECT NAME:
23 SOUTH STREET

CLIENT:
BROADWAY CAPITAL
PROJECT ADDRESS:
23 SOUTH STREET, MEDFORD, MA

COPYRIGHT BALANCE ARCHITECTS © 2020
THIS DOCUMENT IS THE SOLE PROPERTY OF
BALANCE ARCHITECTS. USE OF THIS DOCUMENT
BY THE OWNER FOR THE COMPLETION OF THIS
OR OTHER PROJECTS WITHOUT EXPRESS
WRITTEN CONSENT IS STRICTLY FORBIDDEN.

No.	Description	Date

STAMP:

EXTERIOR WALL TYPES

Project number	20.037
Date	11/3/2020
Drawn by	PS
Checked by	PS
Scale	1/8" = 1'-0"

EXTERIOR ELEVATIONS


A-2.0



1 ELEVATION - SOUTH STREET
1/8" = 1'-0"



2 ELEVATION REAR
1/8" = 1'-0"

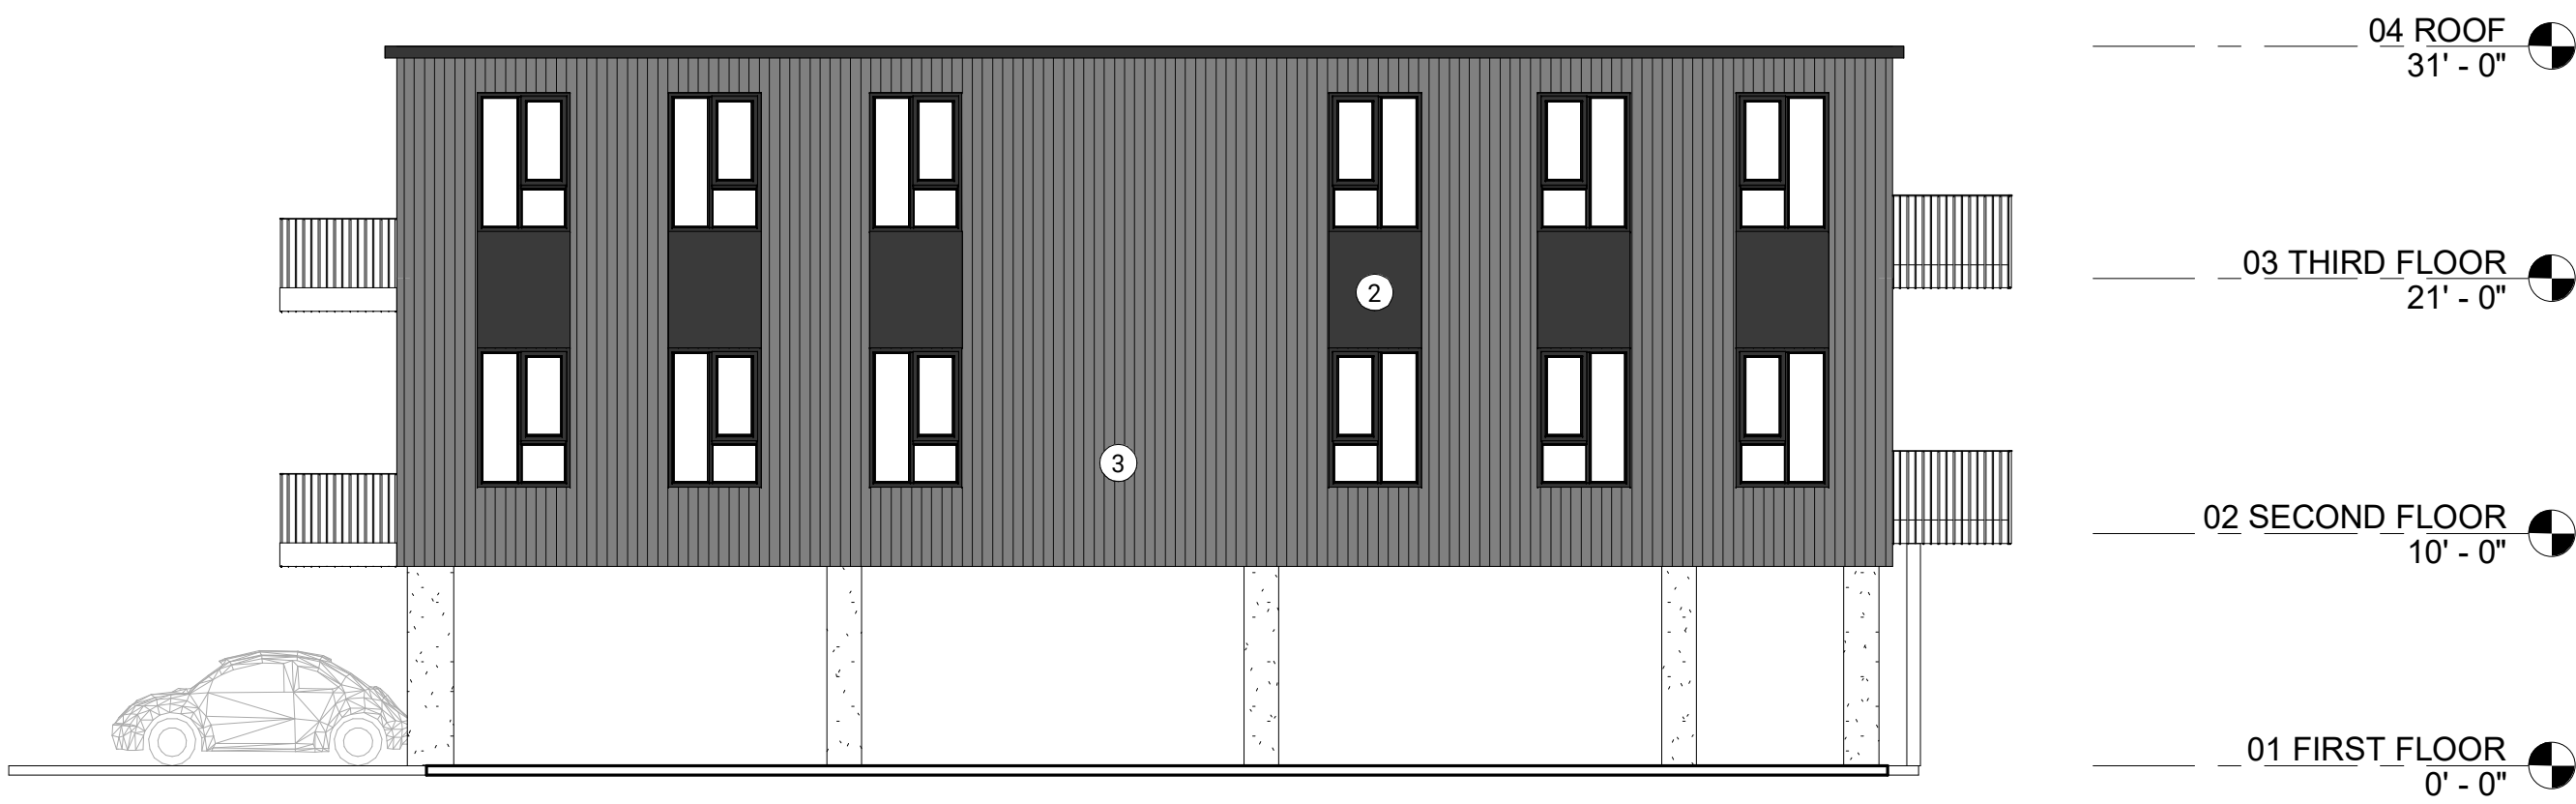

3 ELEVATION S STREET
1/8" = 1'-0"



4 ELEVATION EAST
1/8" = 1'-0"

MATERIAL SCHEDULE	
Material Tag	Material: Name
1	Face Brick - Charcoal
2	Metal Panel - Black
3	Fiber Cement Panel
4	*BA - Phenolic Resin Panel - Oak

23-31 South St, Medford, MA 02155



23-31 South St, Medford, MA 02155



